




MAR 21 @ 09:00 AM

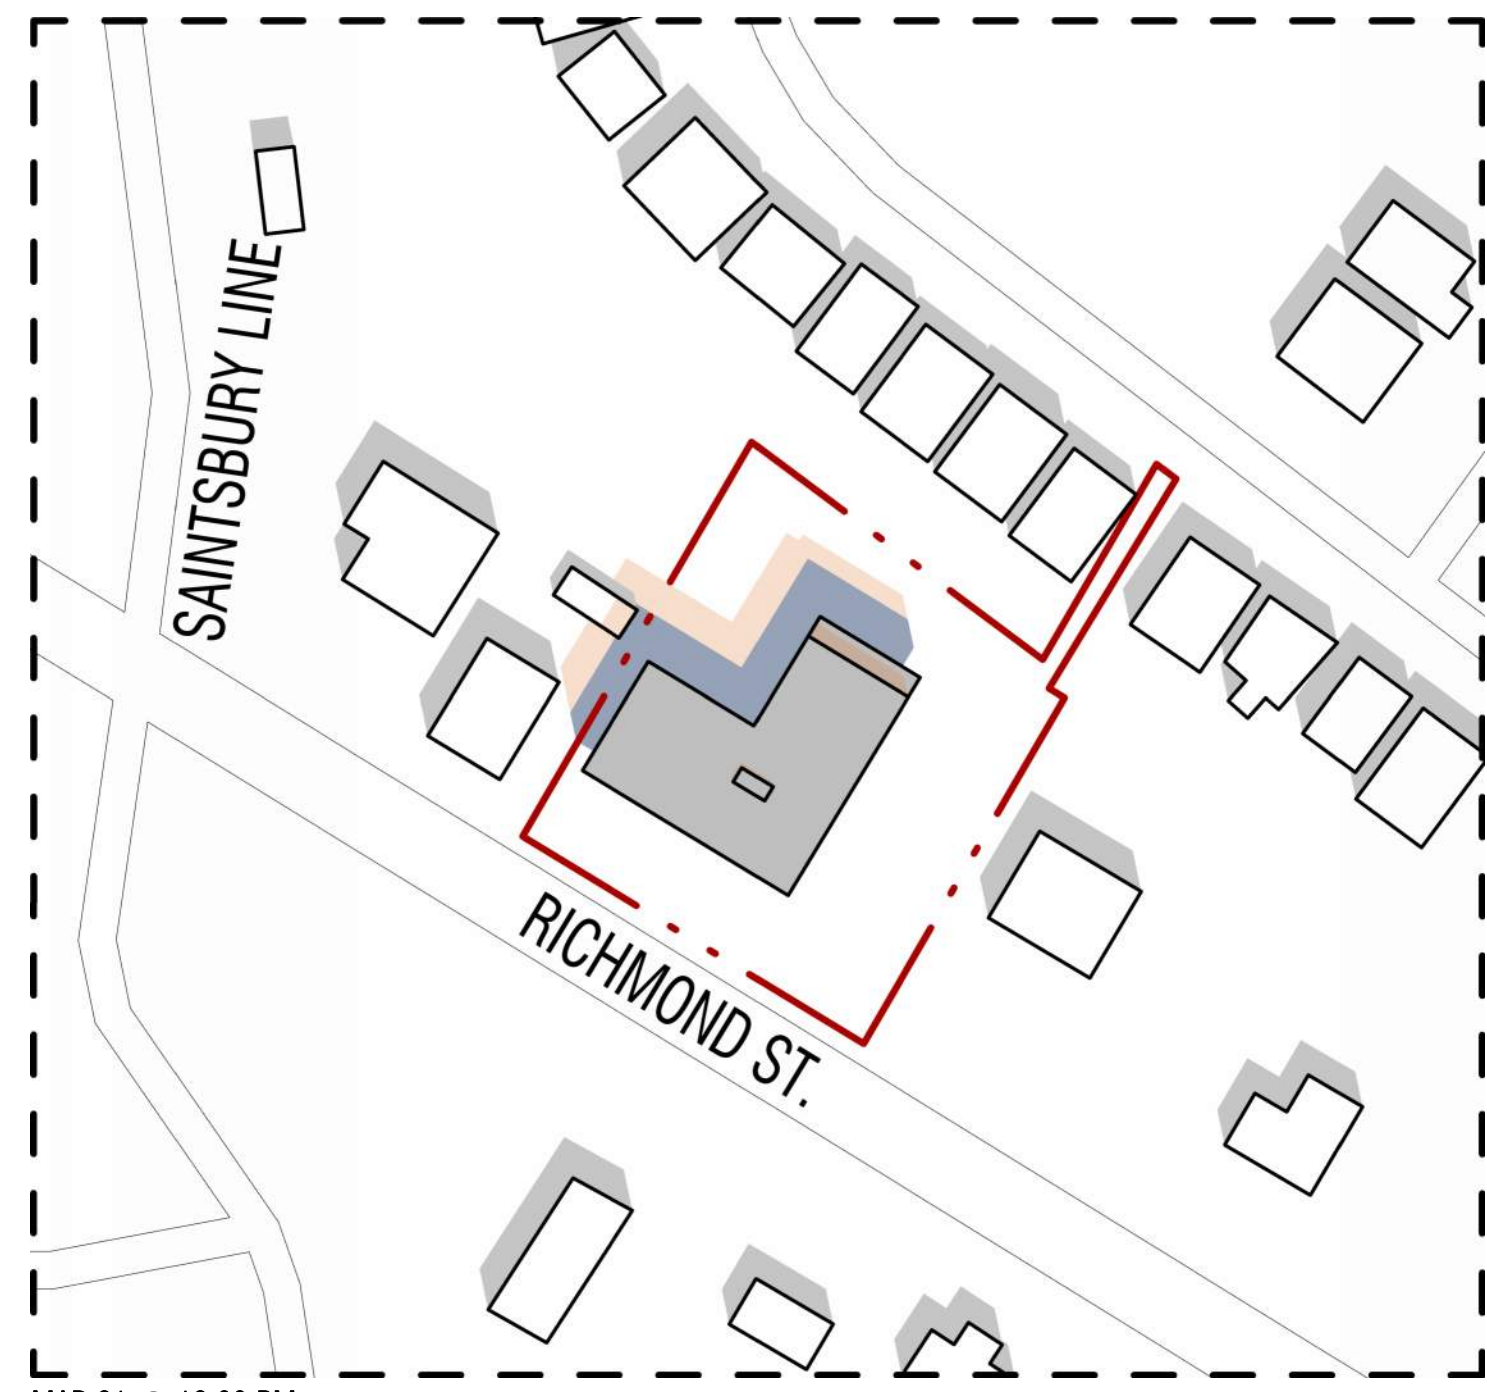

MAR 21 @ 12:00 PM

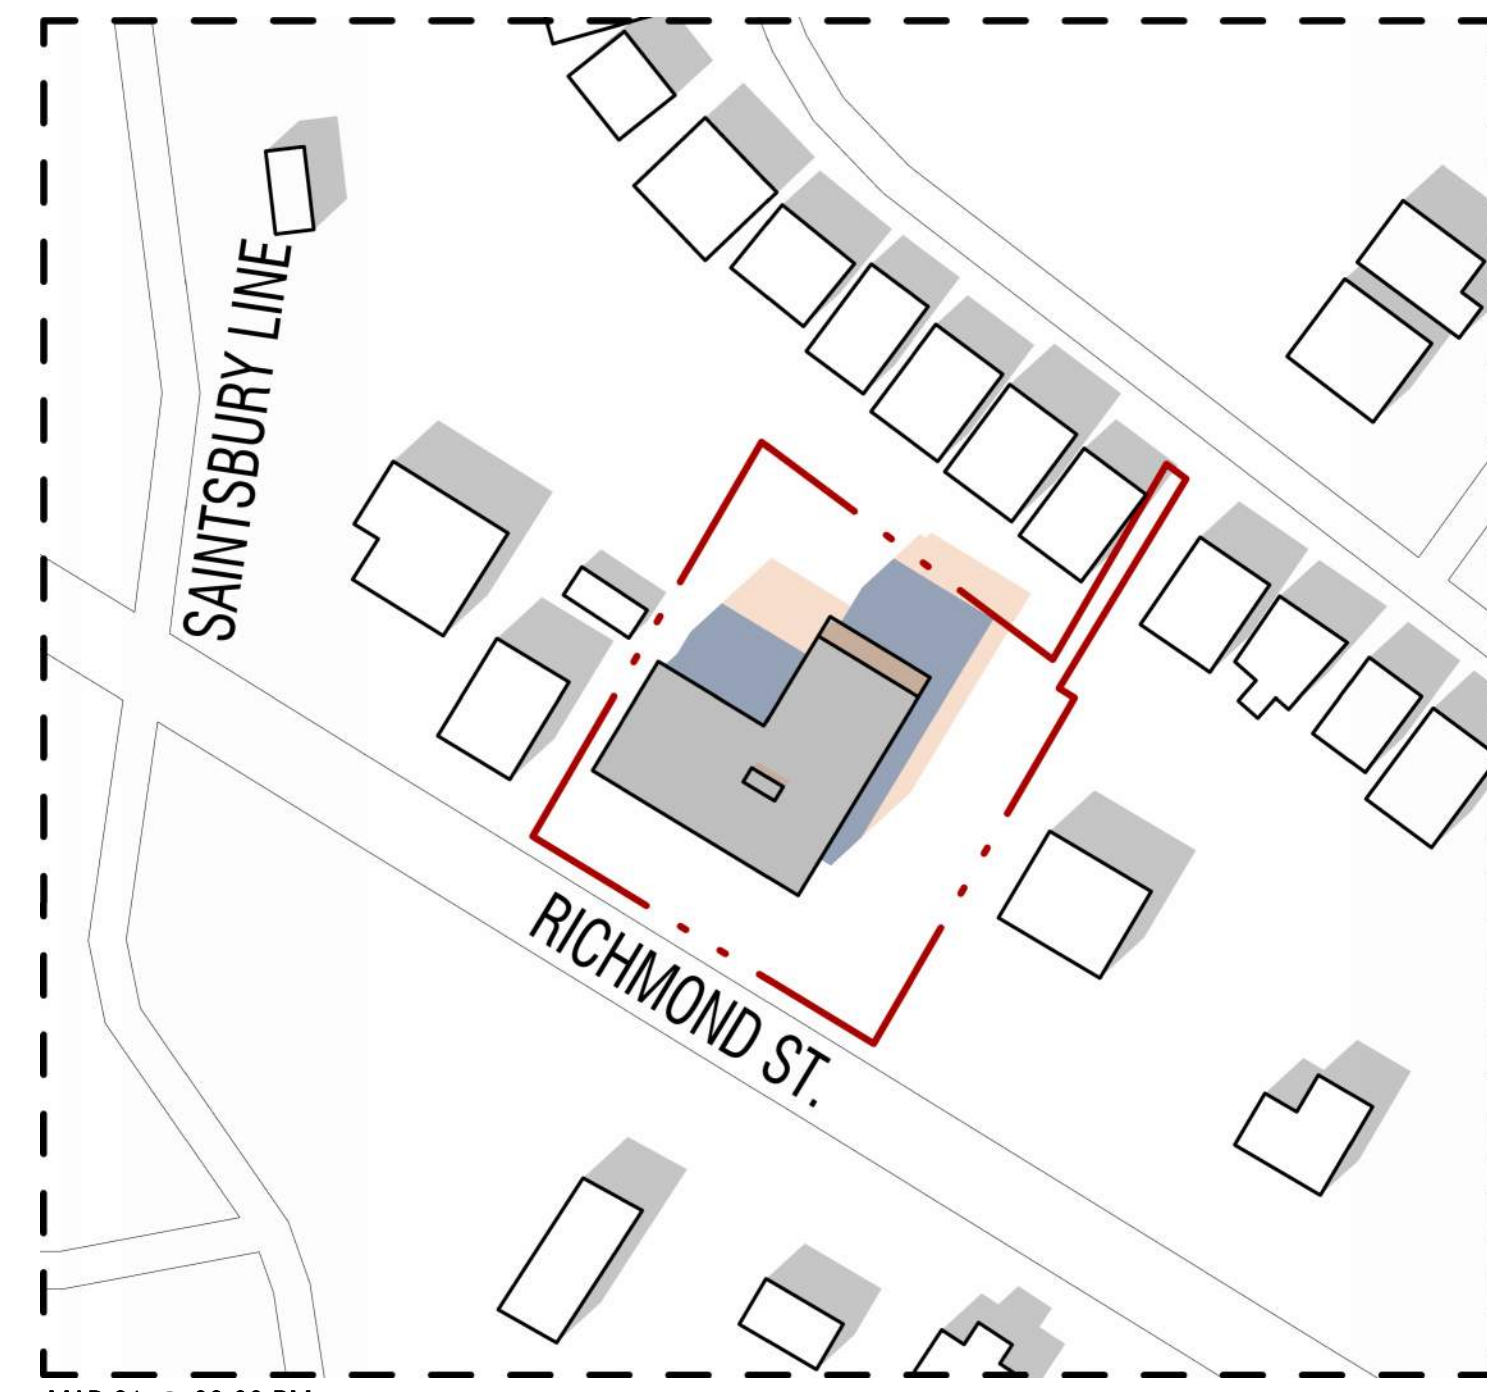


MAR 21 @ 03:00 PM

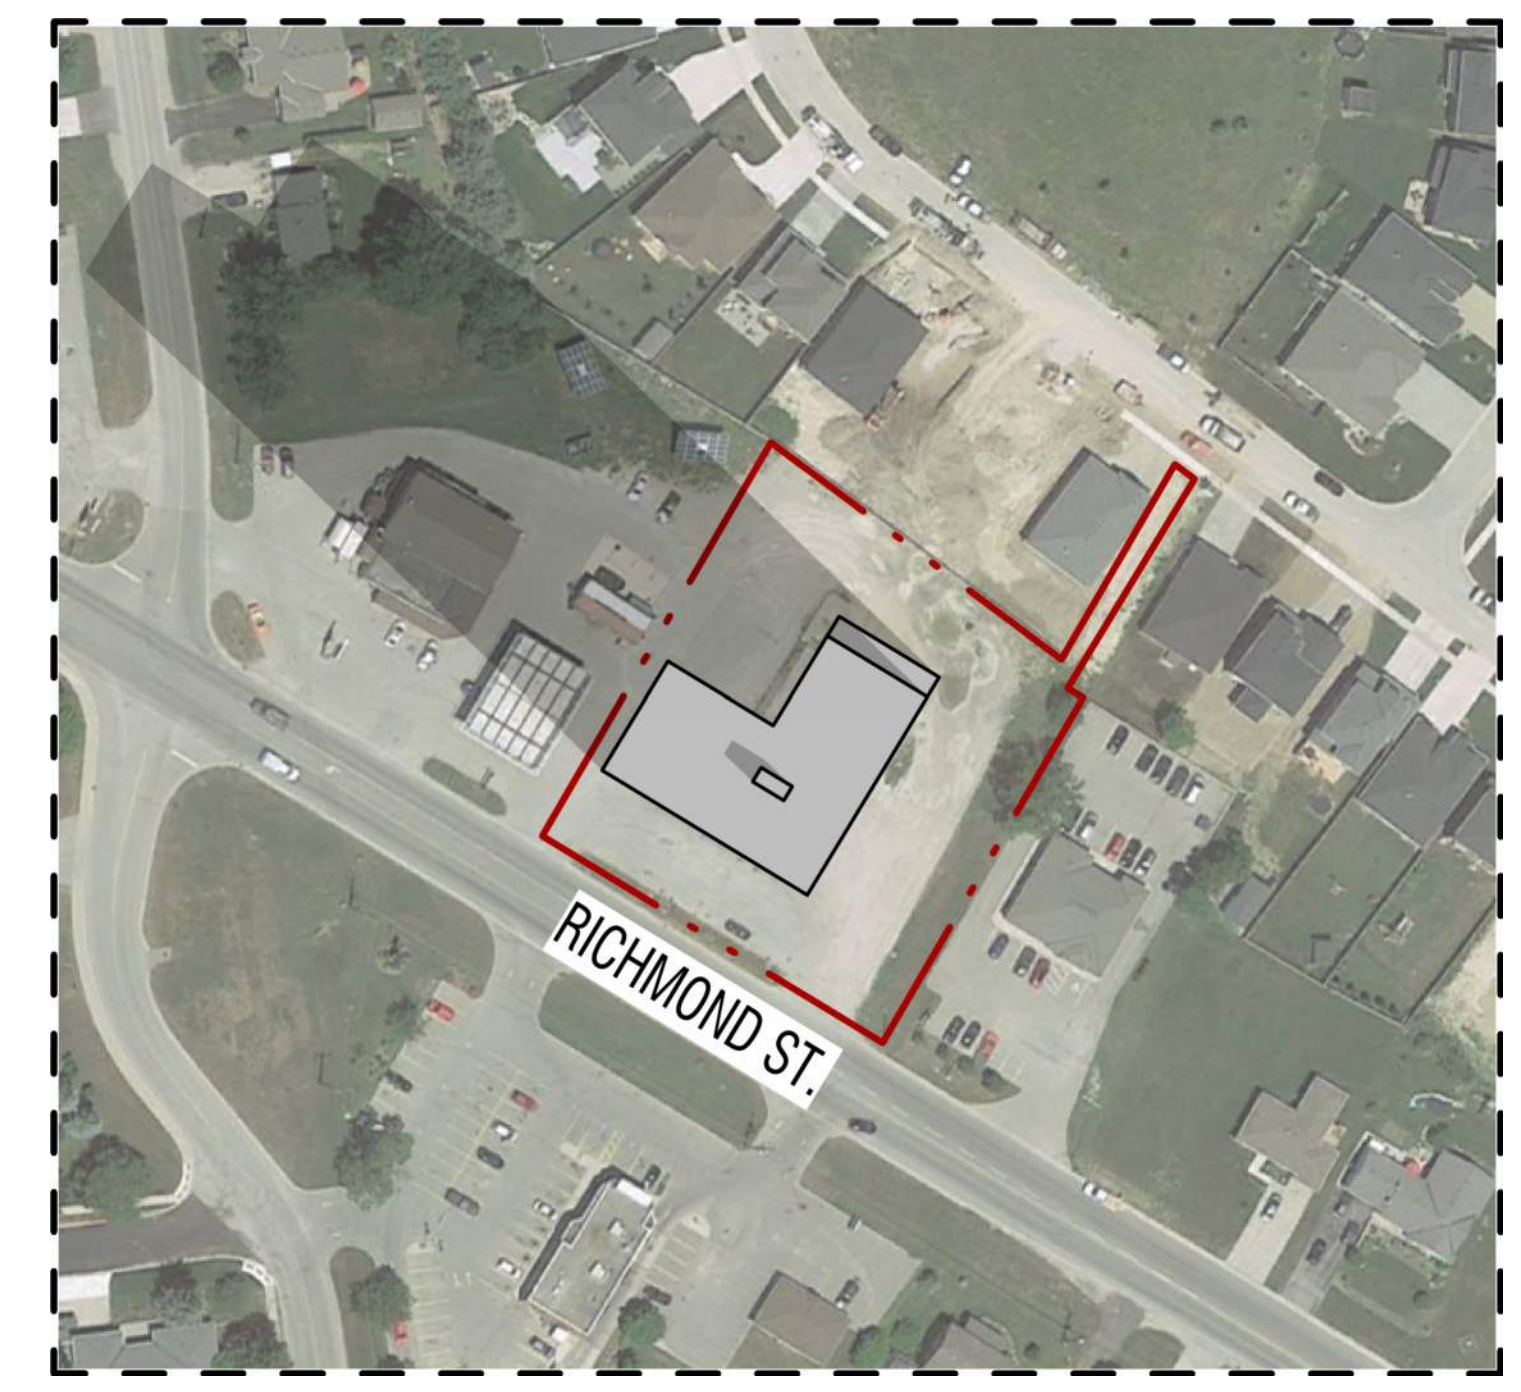


PROJECT NORTH TRUE NORTH
N.T.S.

SHADOW STUDY LEGEND


- PROPOSED DEVELOPMENT SHADOWS
- BY RIGHT SHADOWS
- EXISTING BUILDING SHADOWS
- PROPERTY LINES
- EXTENT OF SHADOW STUDY

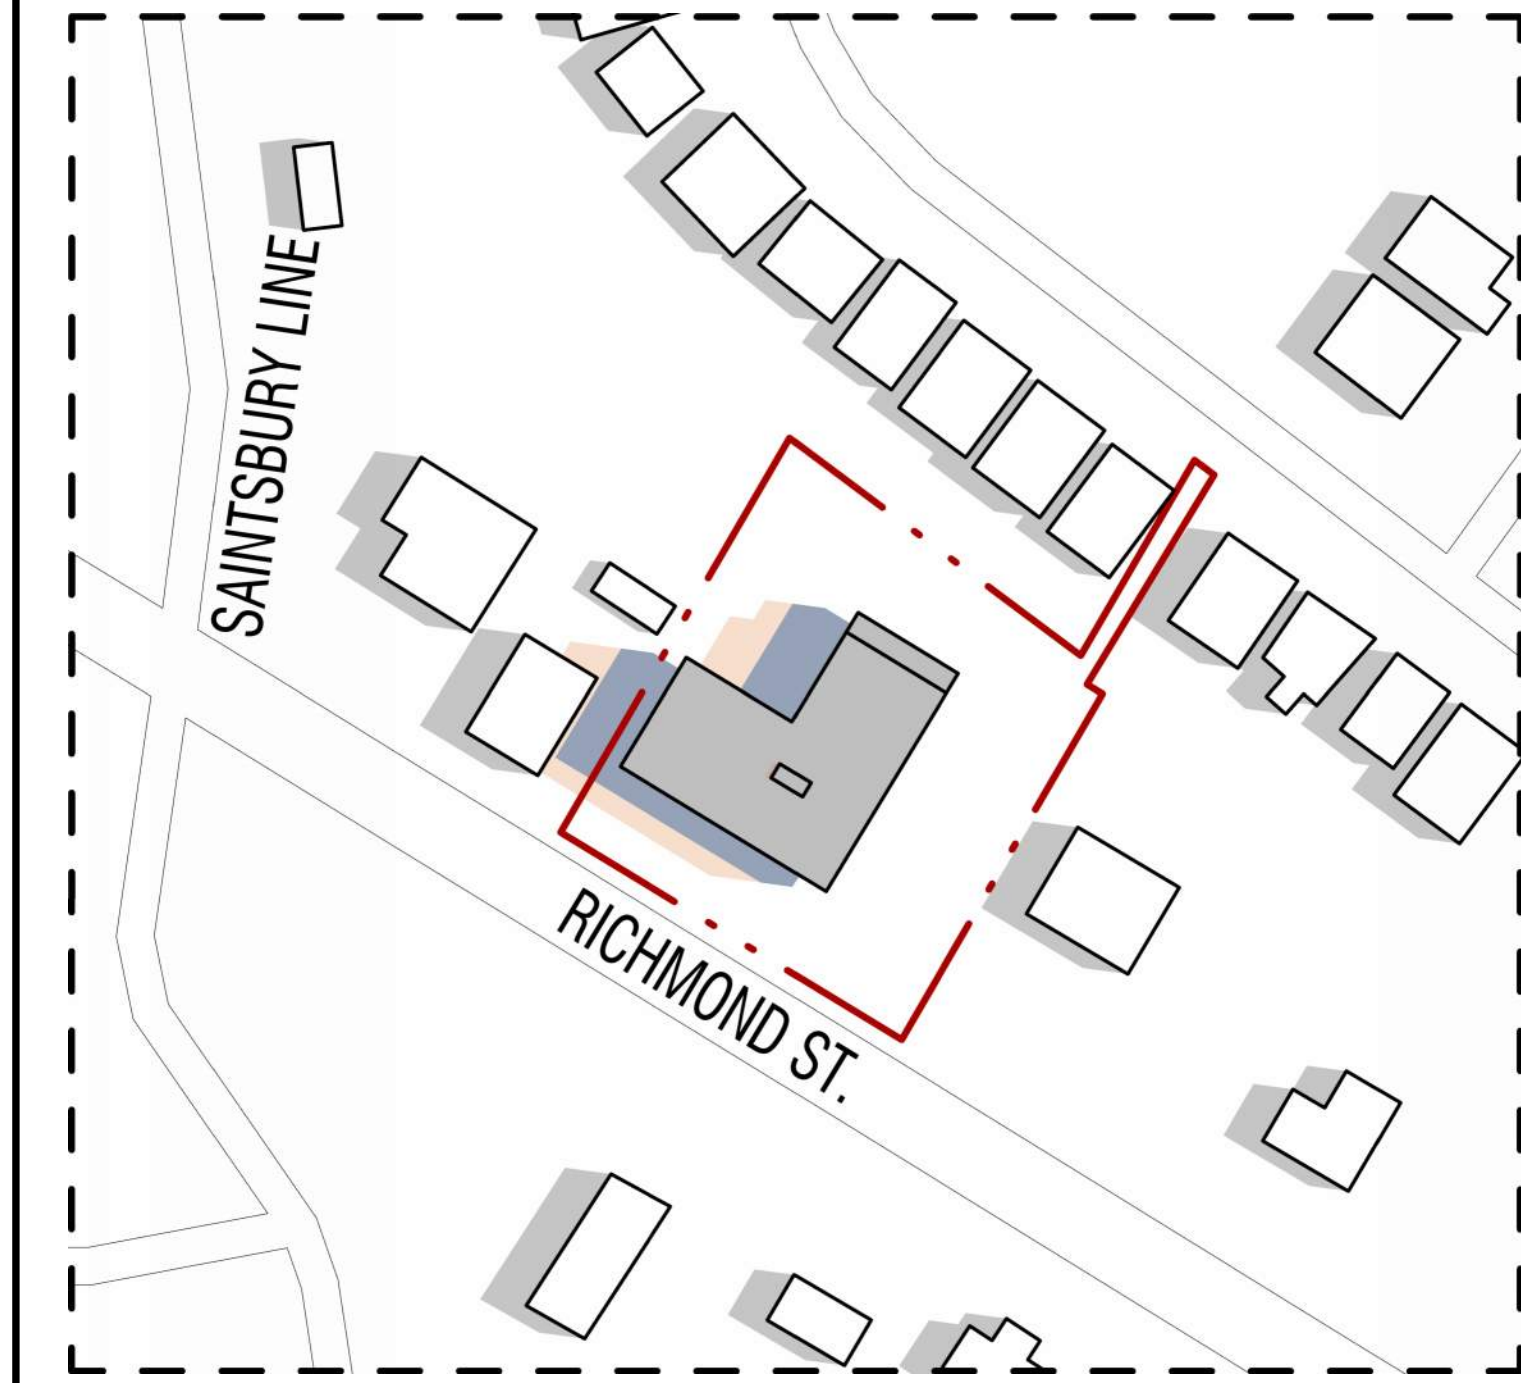


JUN 21 @ 09:00 AM

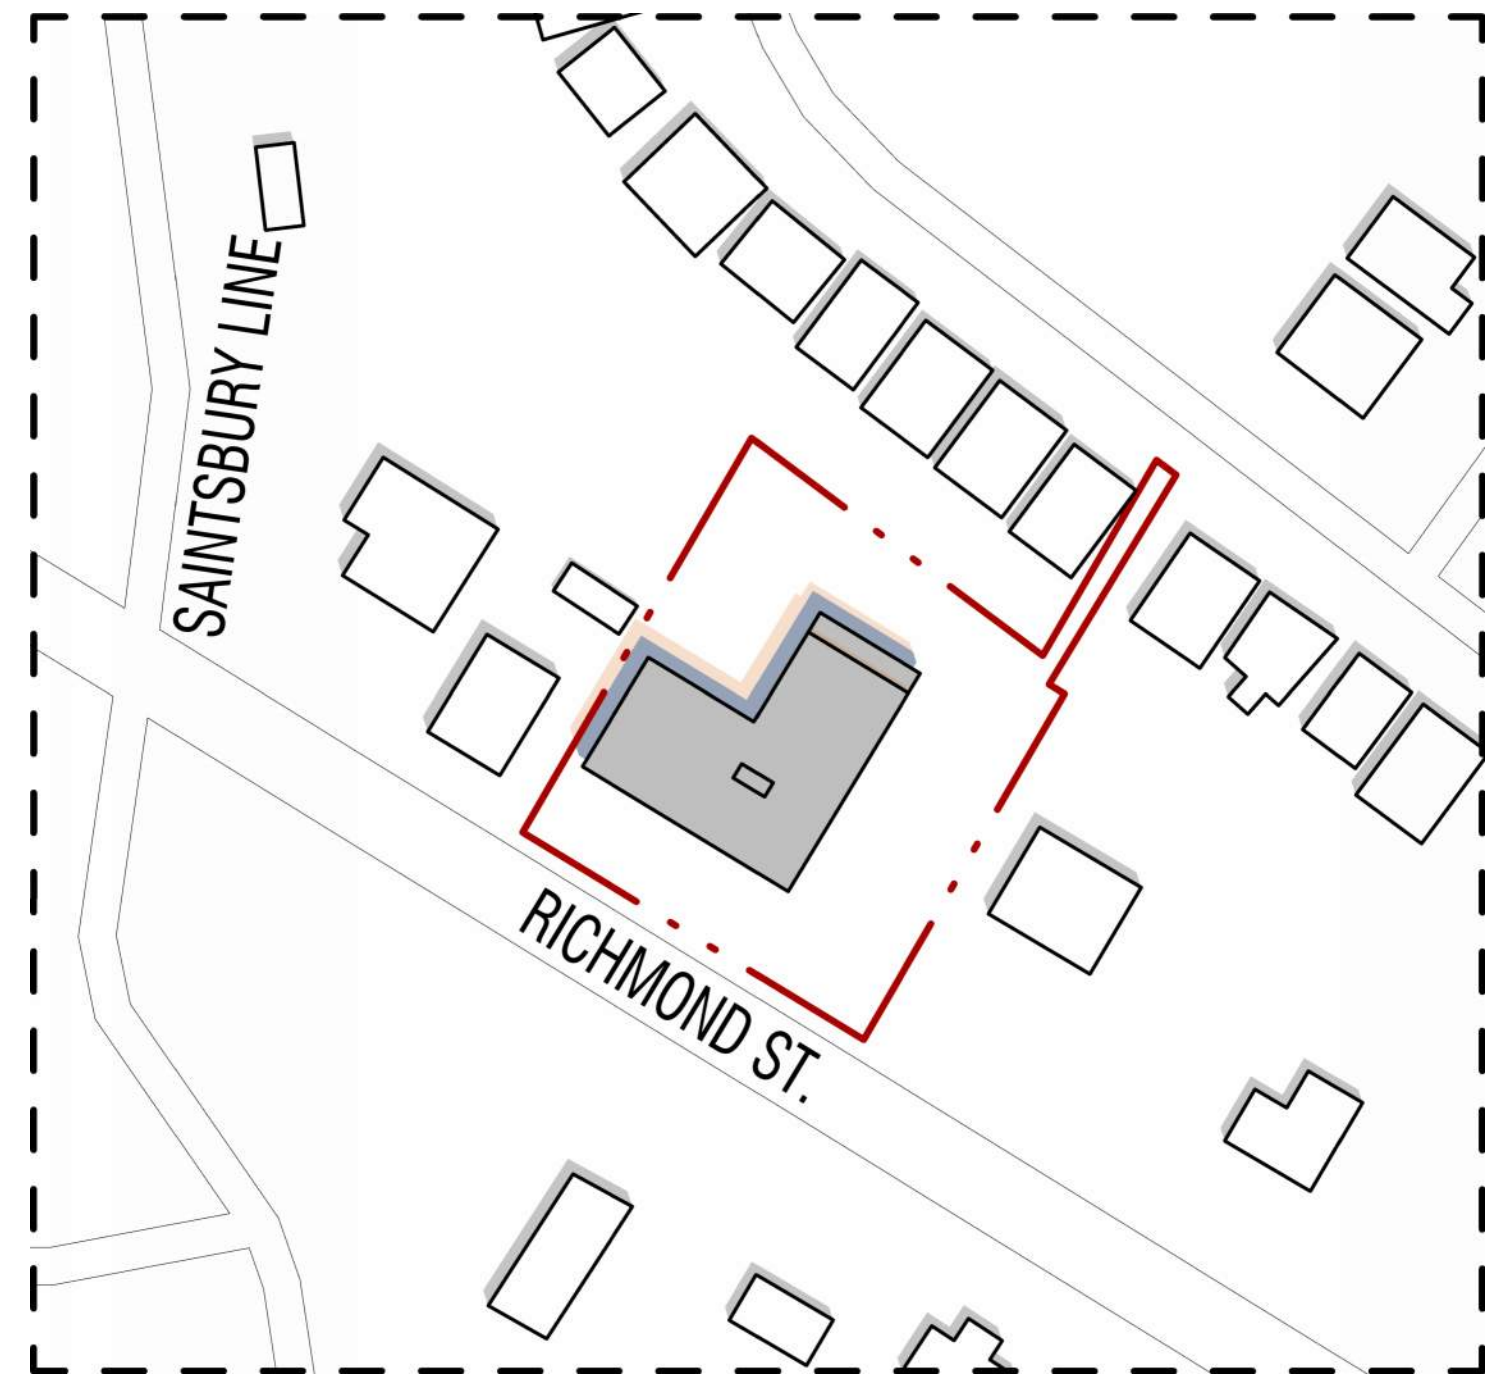


JUN 21 @ 12:00 PM

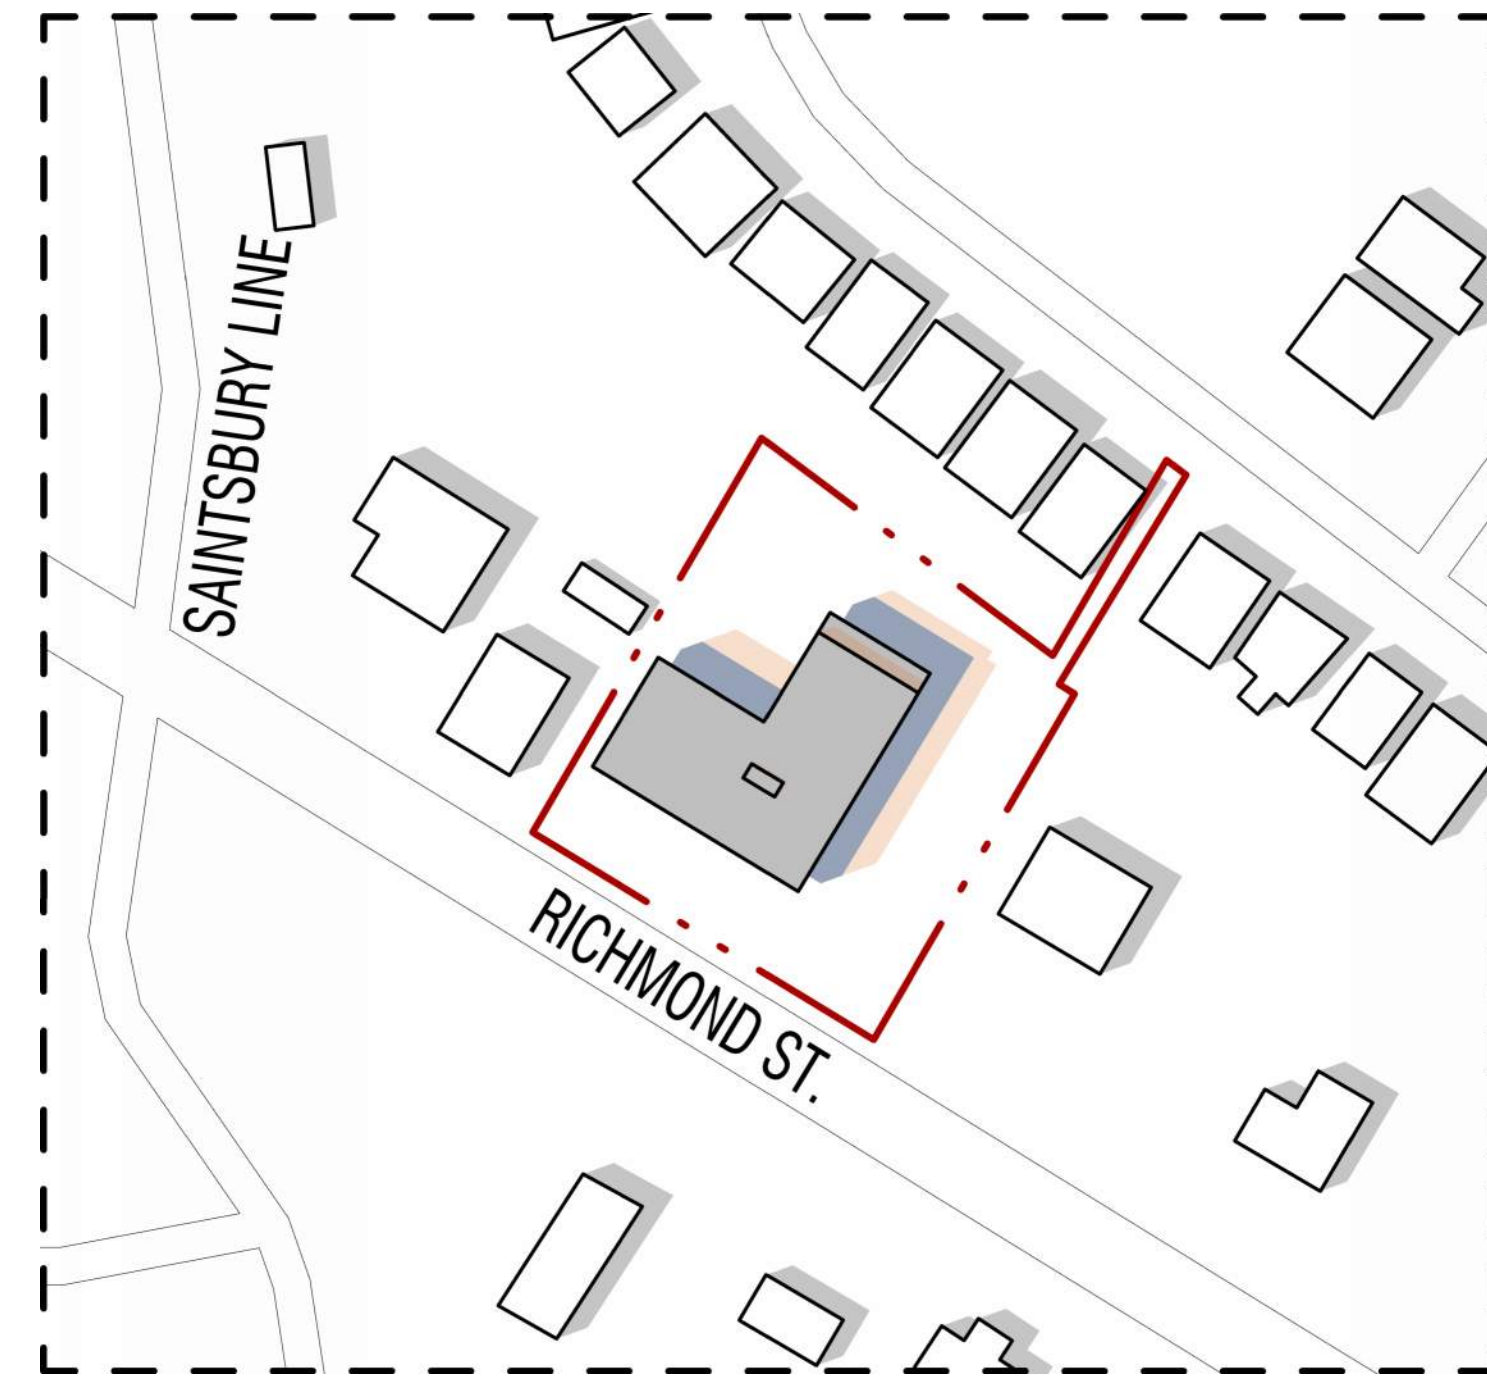


JUN 21 @ 03:00 PM

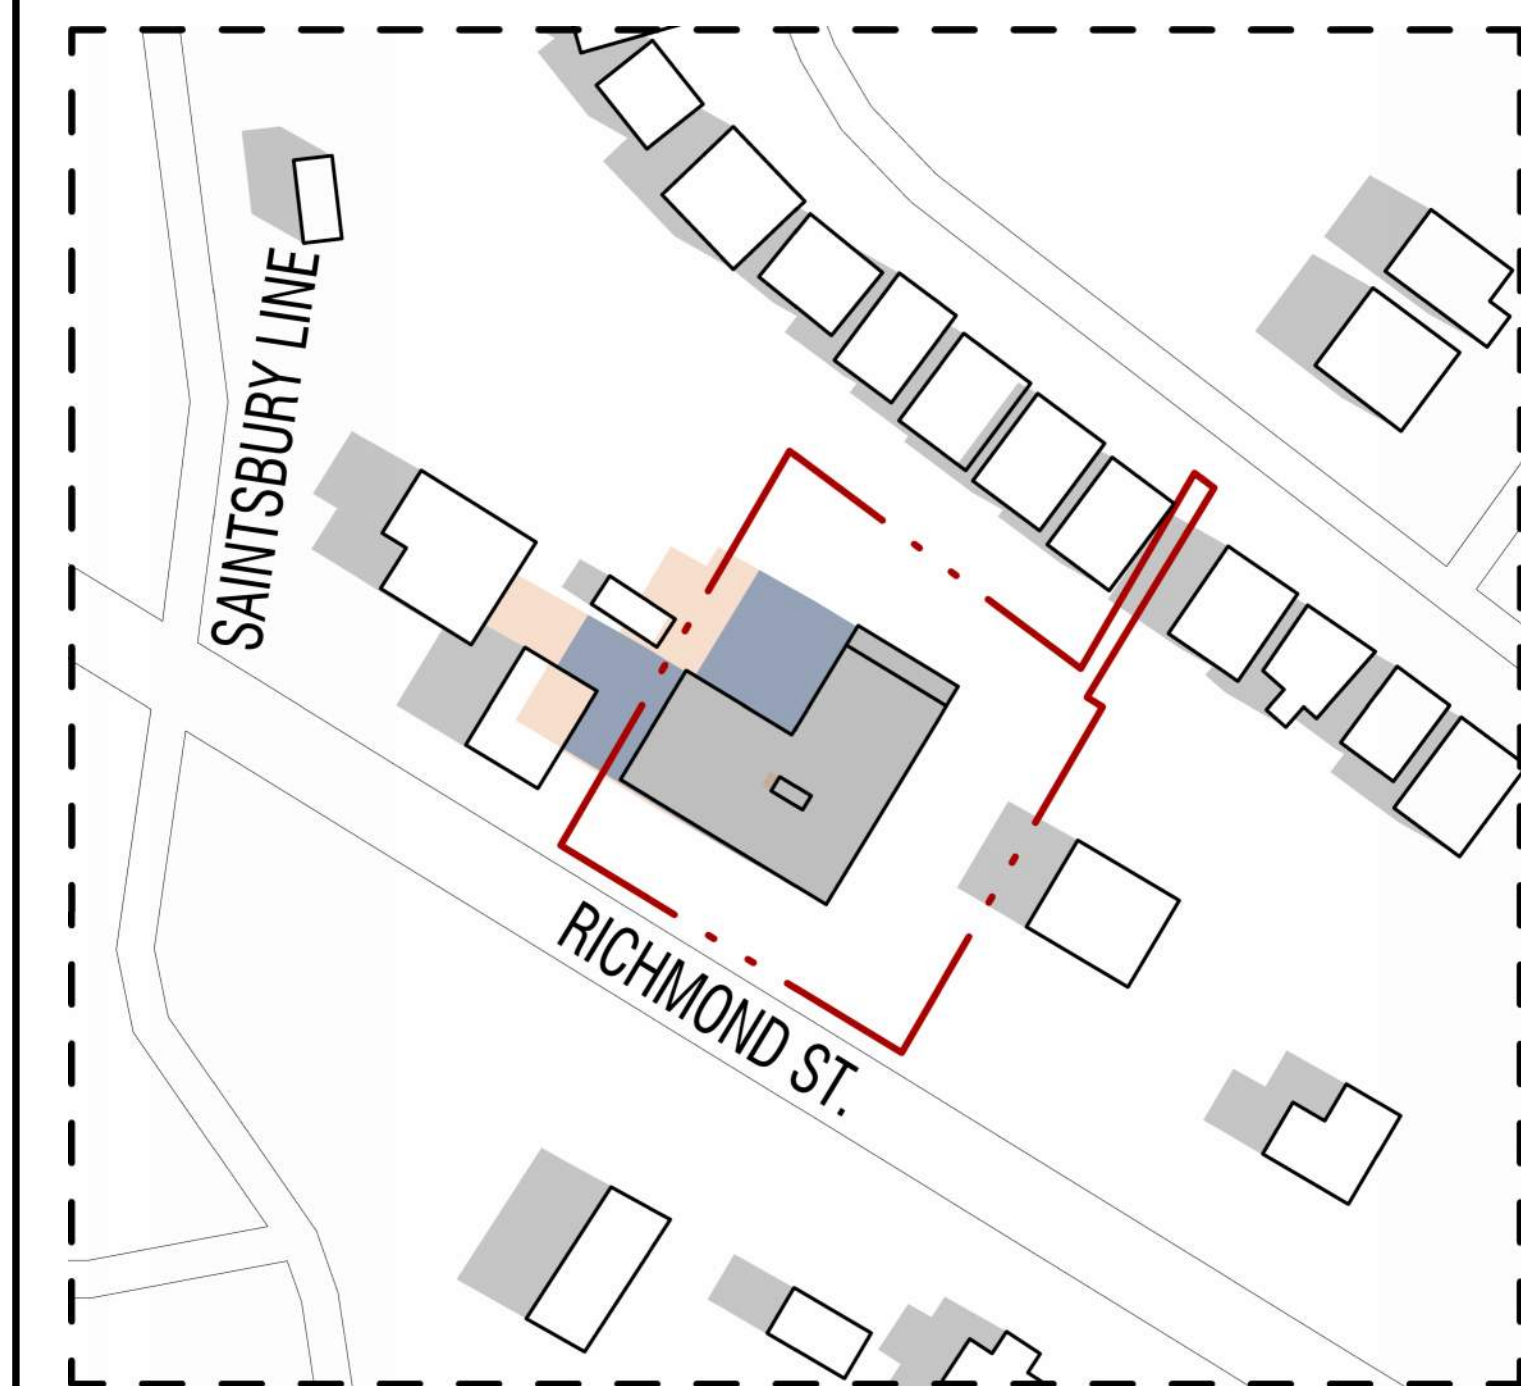

SEP 21 @ 09:00 AM

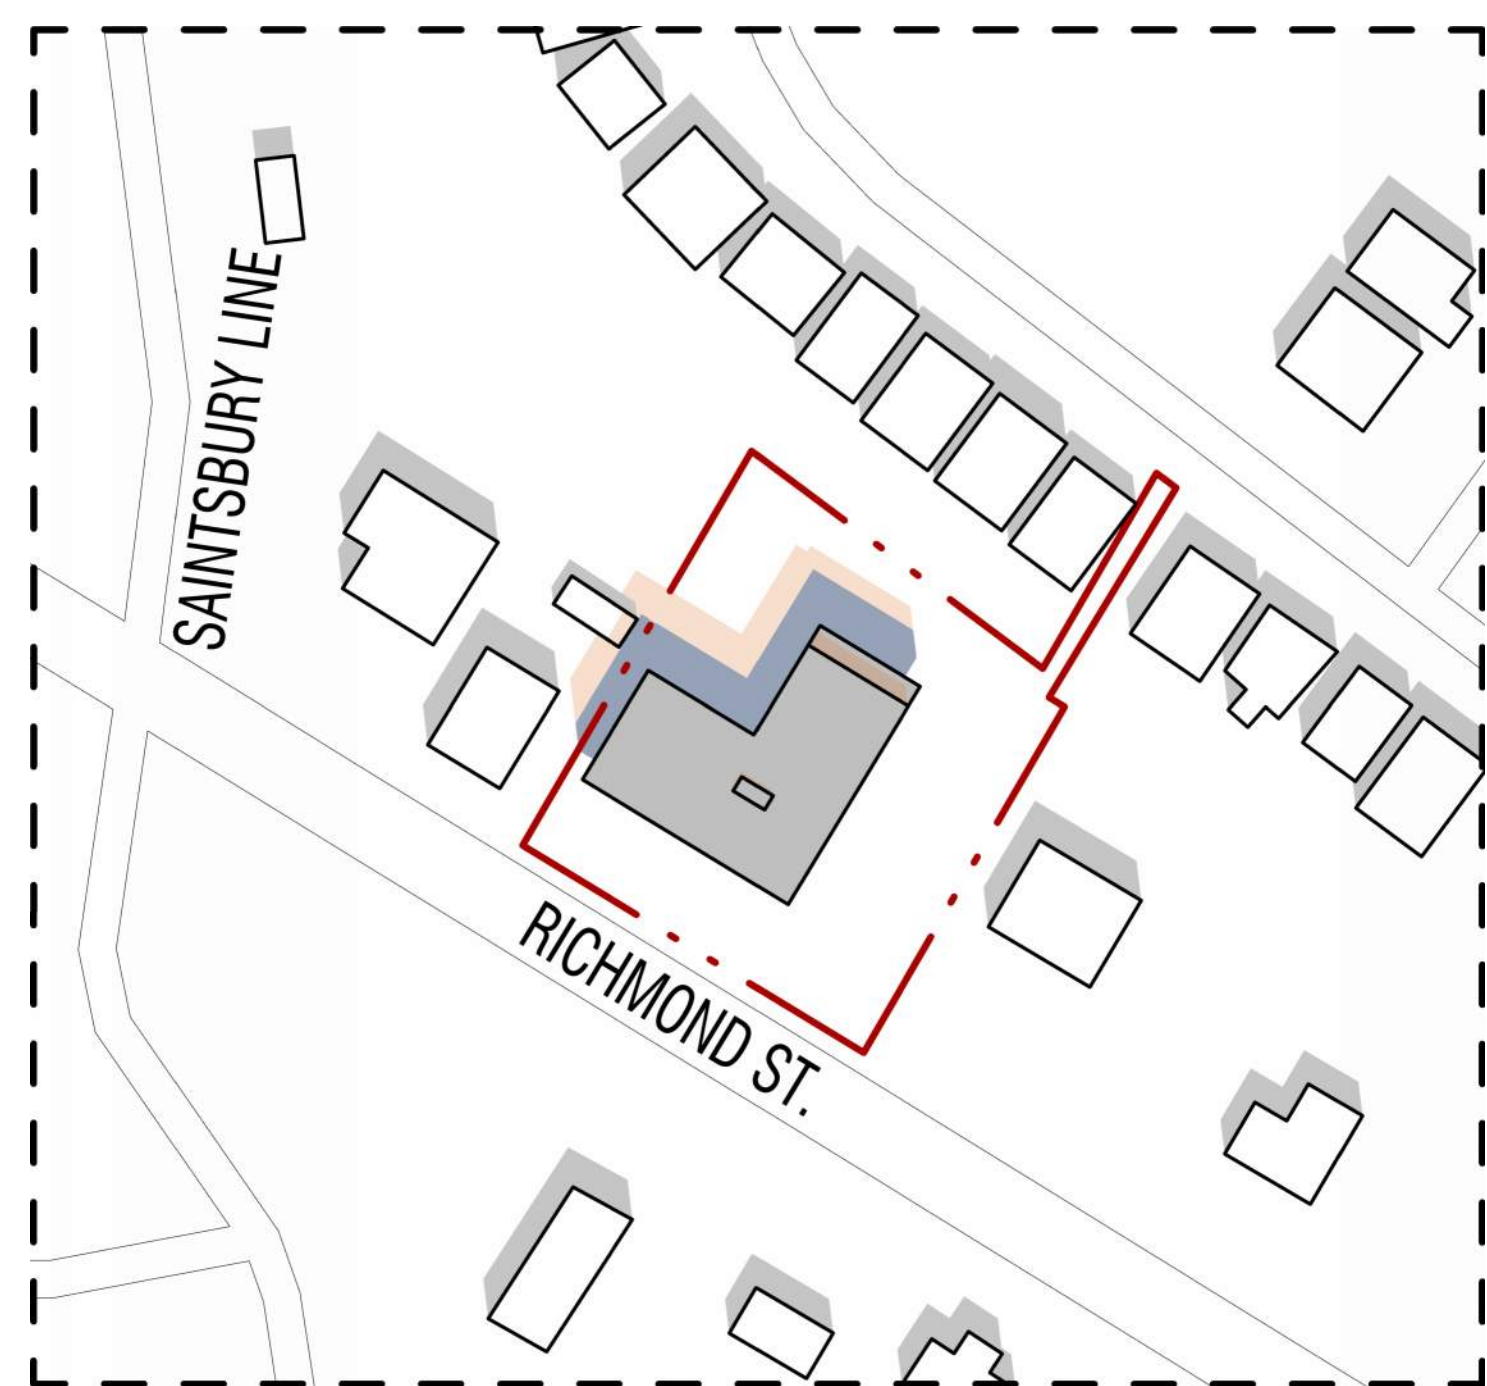

SEP 21 @ 12:00 PM

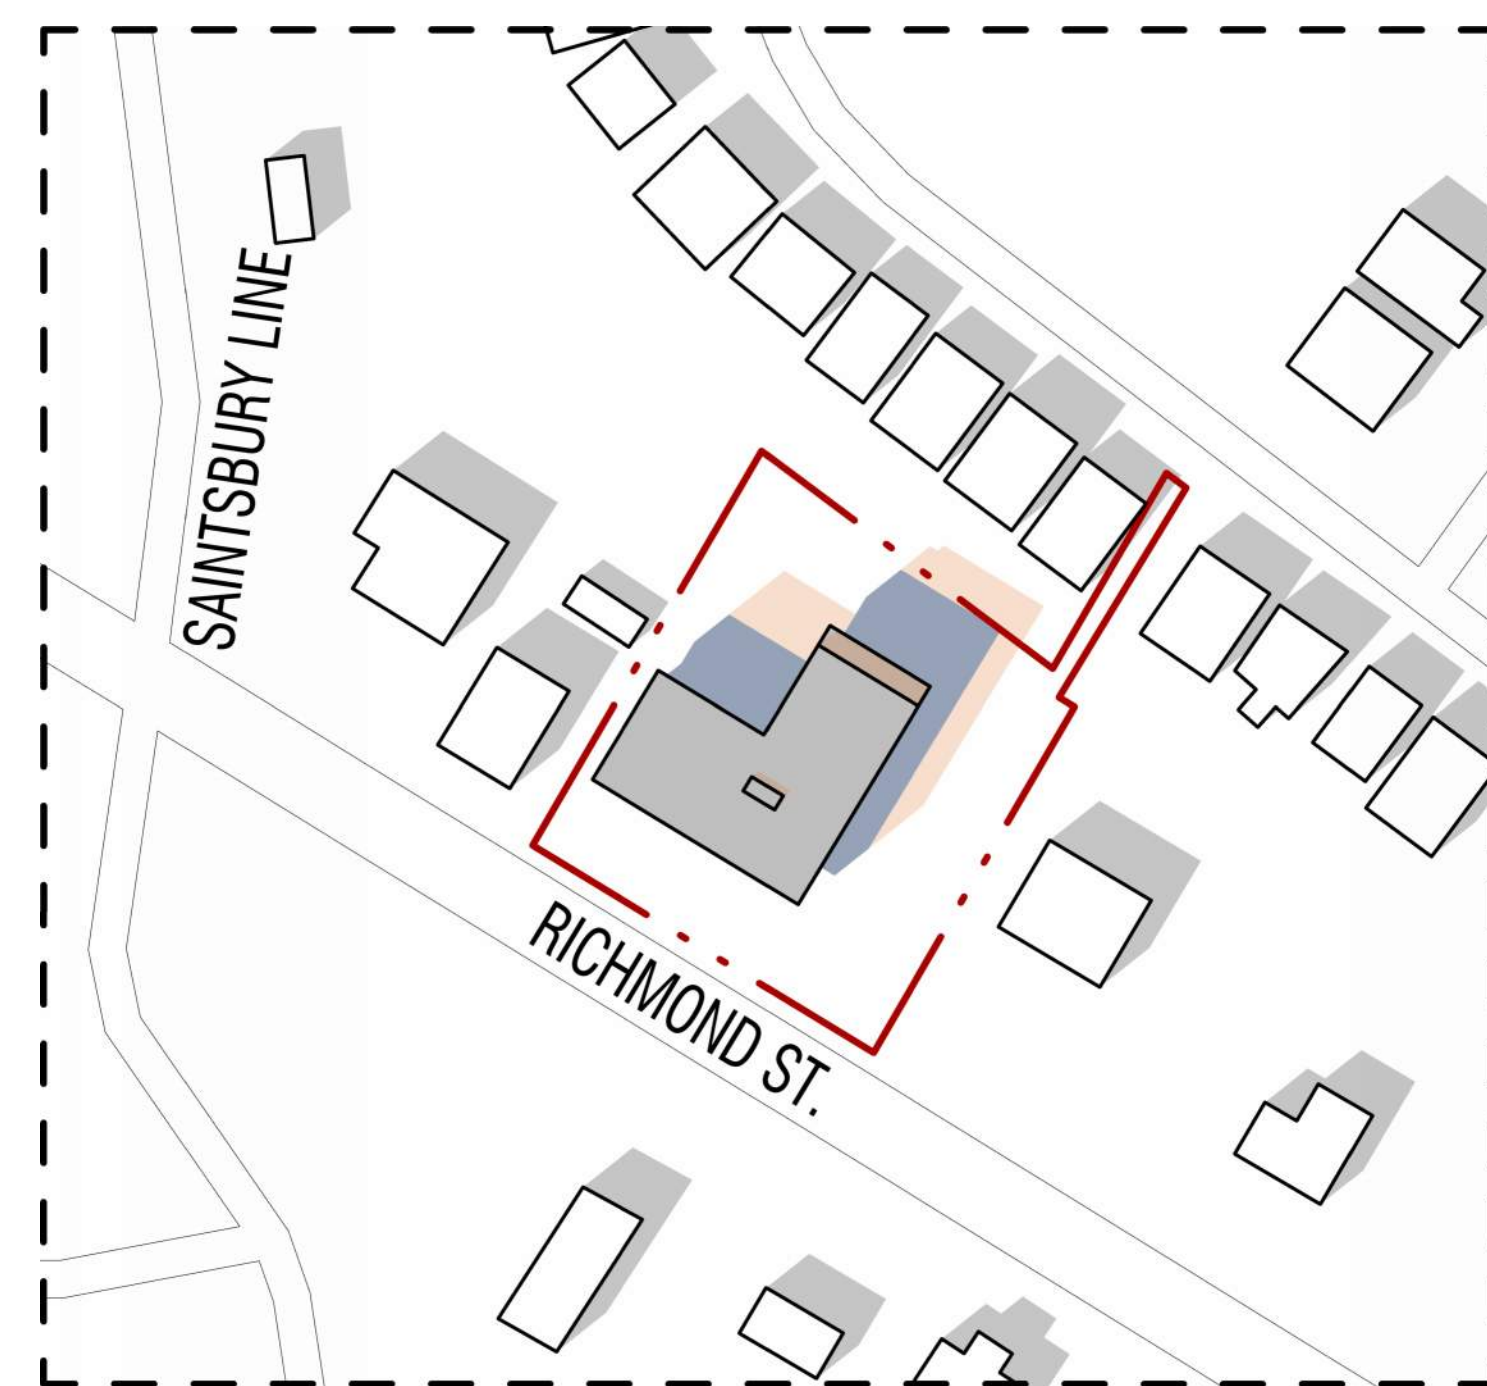

SEP 21 @ 03:00 PM

PARTNER / CONSULTANTS

SUBMISSION RECORD

NO.	DESCRIPTION	DATE

NO. DESCRIPTION DATE

REVISIONS

Drawn by: BC / LS

Checked by: GG

Approved by: PW

PRELIMINARY

CONSTRUCTION


RECORD

PROJECT TITLE
MIXED-USE DEVELOPMENT
FHC
33400 RICHMOND ST. LUCAN, ONTARIO

SHEET NUMBER
22-076

SCM-14

SHADOW STUDY

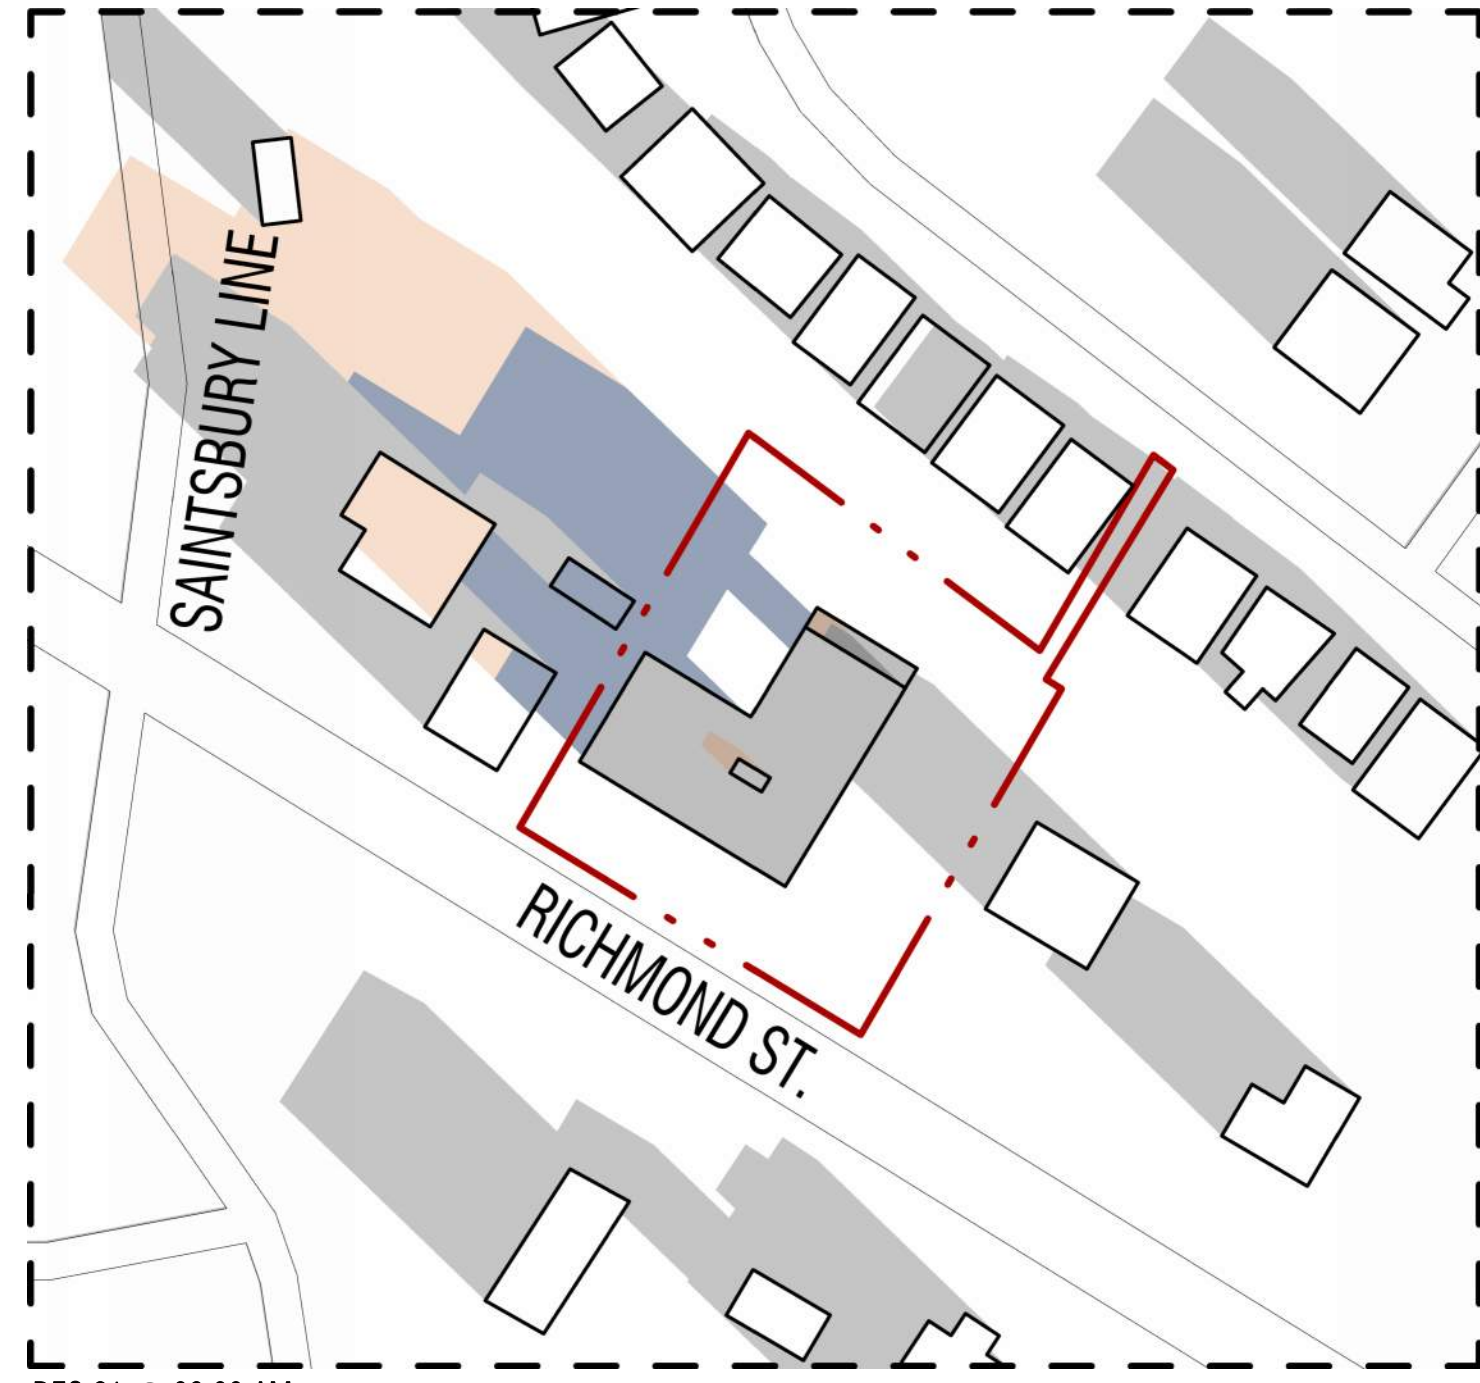



DEC 21 @ 09:00 AM



DEC 21 @ 12:00 PM



DEC 21 @ 03:00 PM

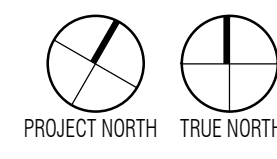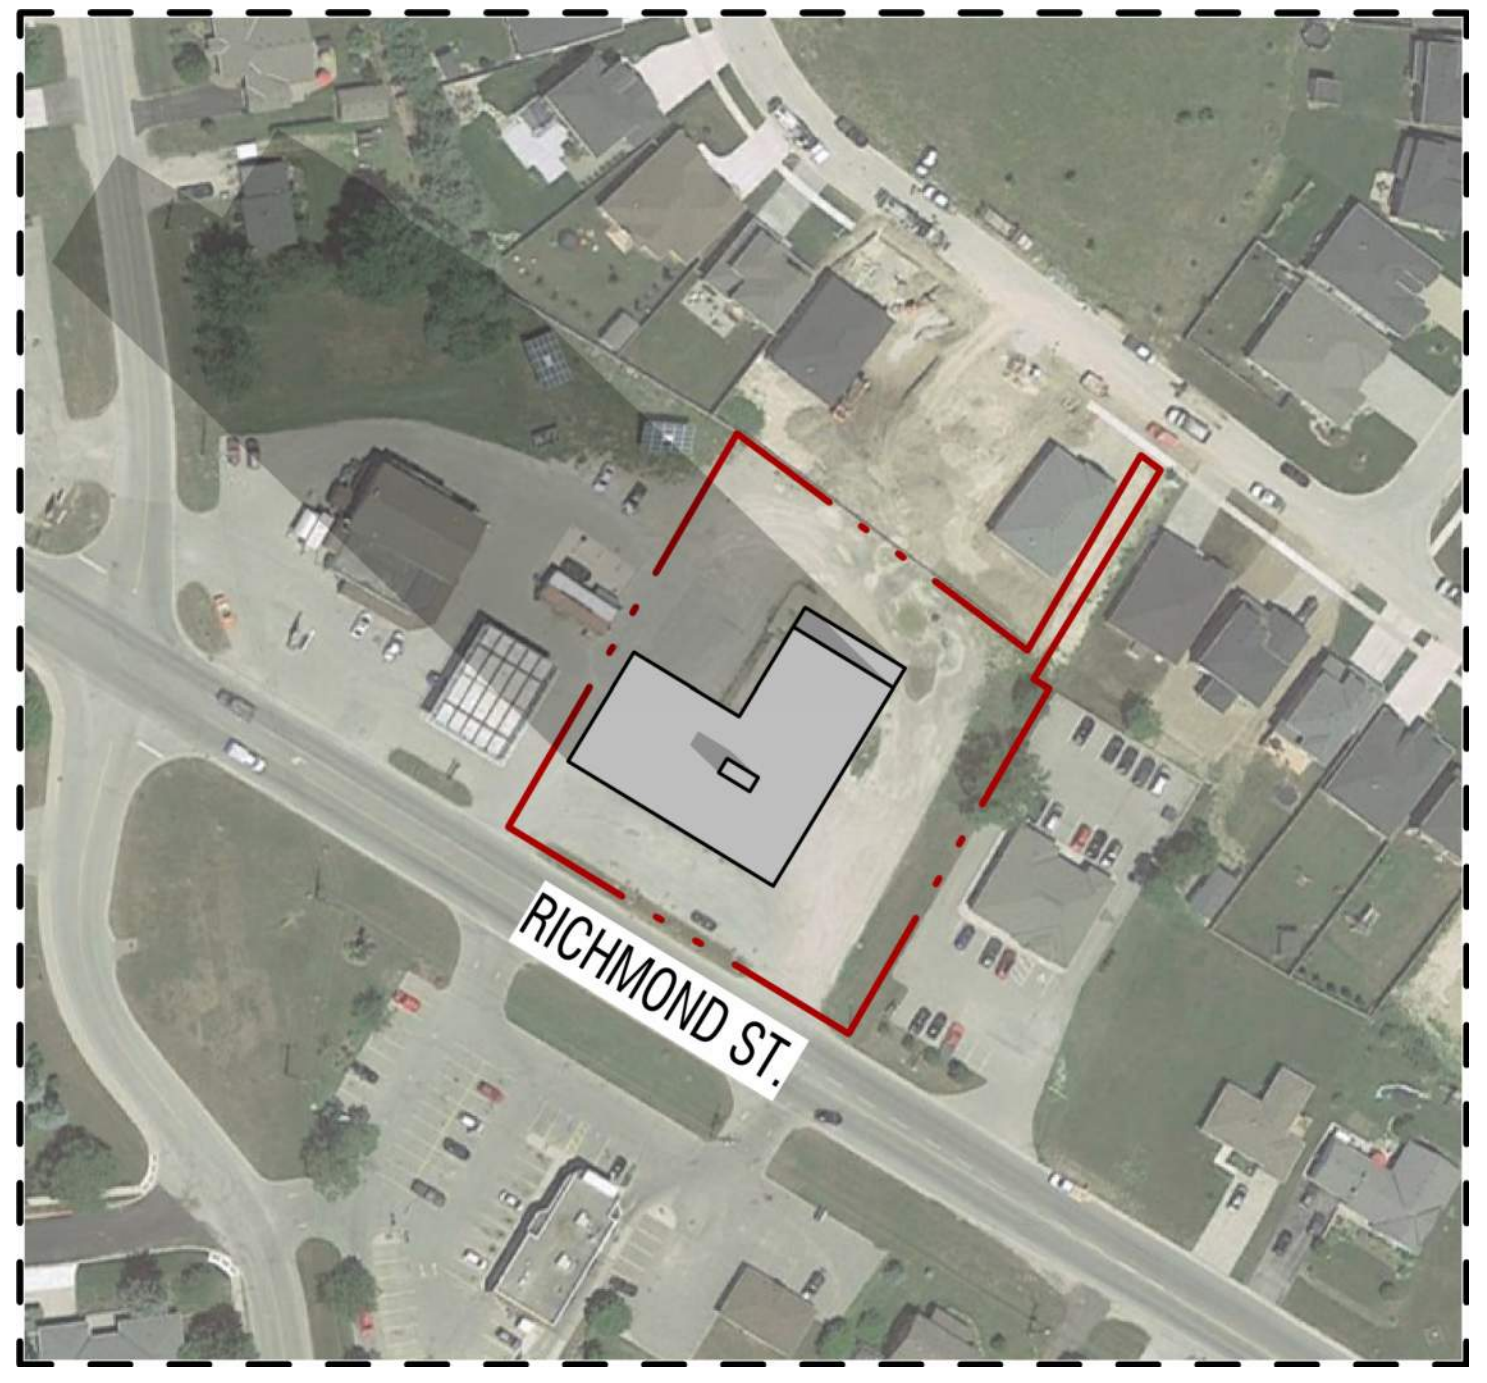

KEY PLAN

SHADOW STUDY LEGEND

	PROPOSED DEVELOPMENT SHADOWS
	BY RIGHT SHADOWS
	EXISTING BUILDING SHADOWS
	PROPERTY LINES
	EXTENT OF SHADOW STUDY

REVISIONS

NO.	DESCRIPTION	DATE

SUBMISSION RECORD

NO.	DESCRIPTION	DATE

REVISIONS

NO.	DESCRIPTION	DATE

REVISIONS

NO.	DESCRIPTION	DATE

Drawn by: BC / LS

PRELIMINARY

Checked by: GG

CONSTRUCTION

Approved by: PW

RECORD

MIXED-USE DEVELOPMENT
 FHC
 33400 RICHMOND ST. LUCAN, ONTARIO
SHADOW STUDY

22-076

SHEET NUMBER

SCM-15

\\1-2023\941022-01-FHC\Drawings\33400 Richmond St\Drawings\22-076_SCM-15_SCM-15.dwg