
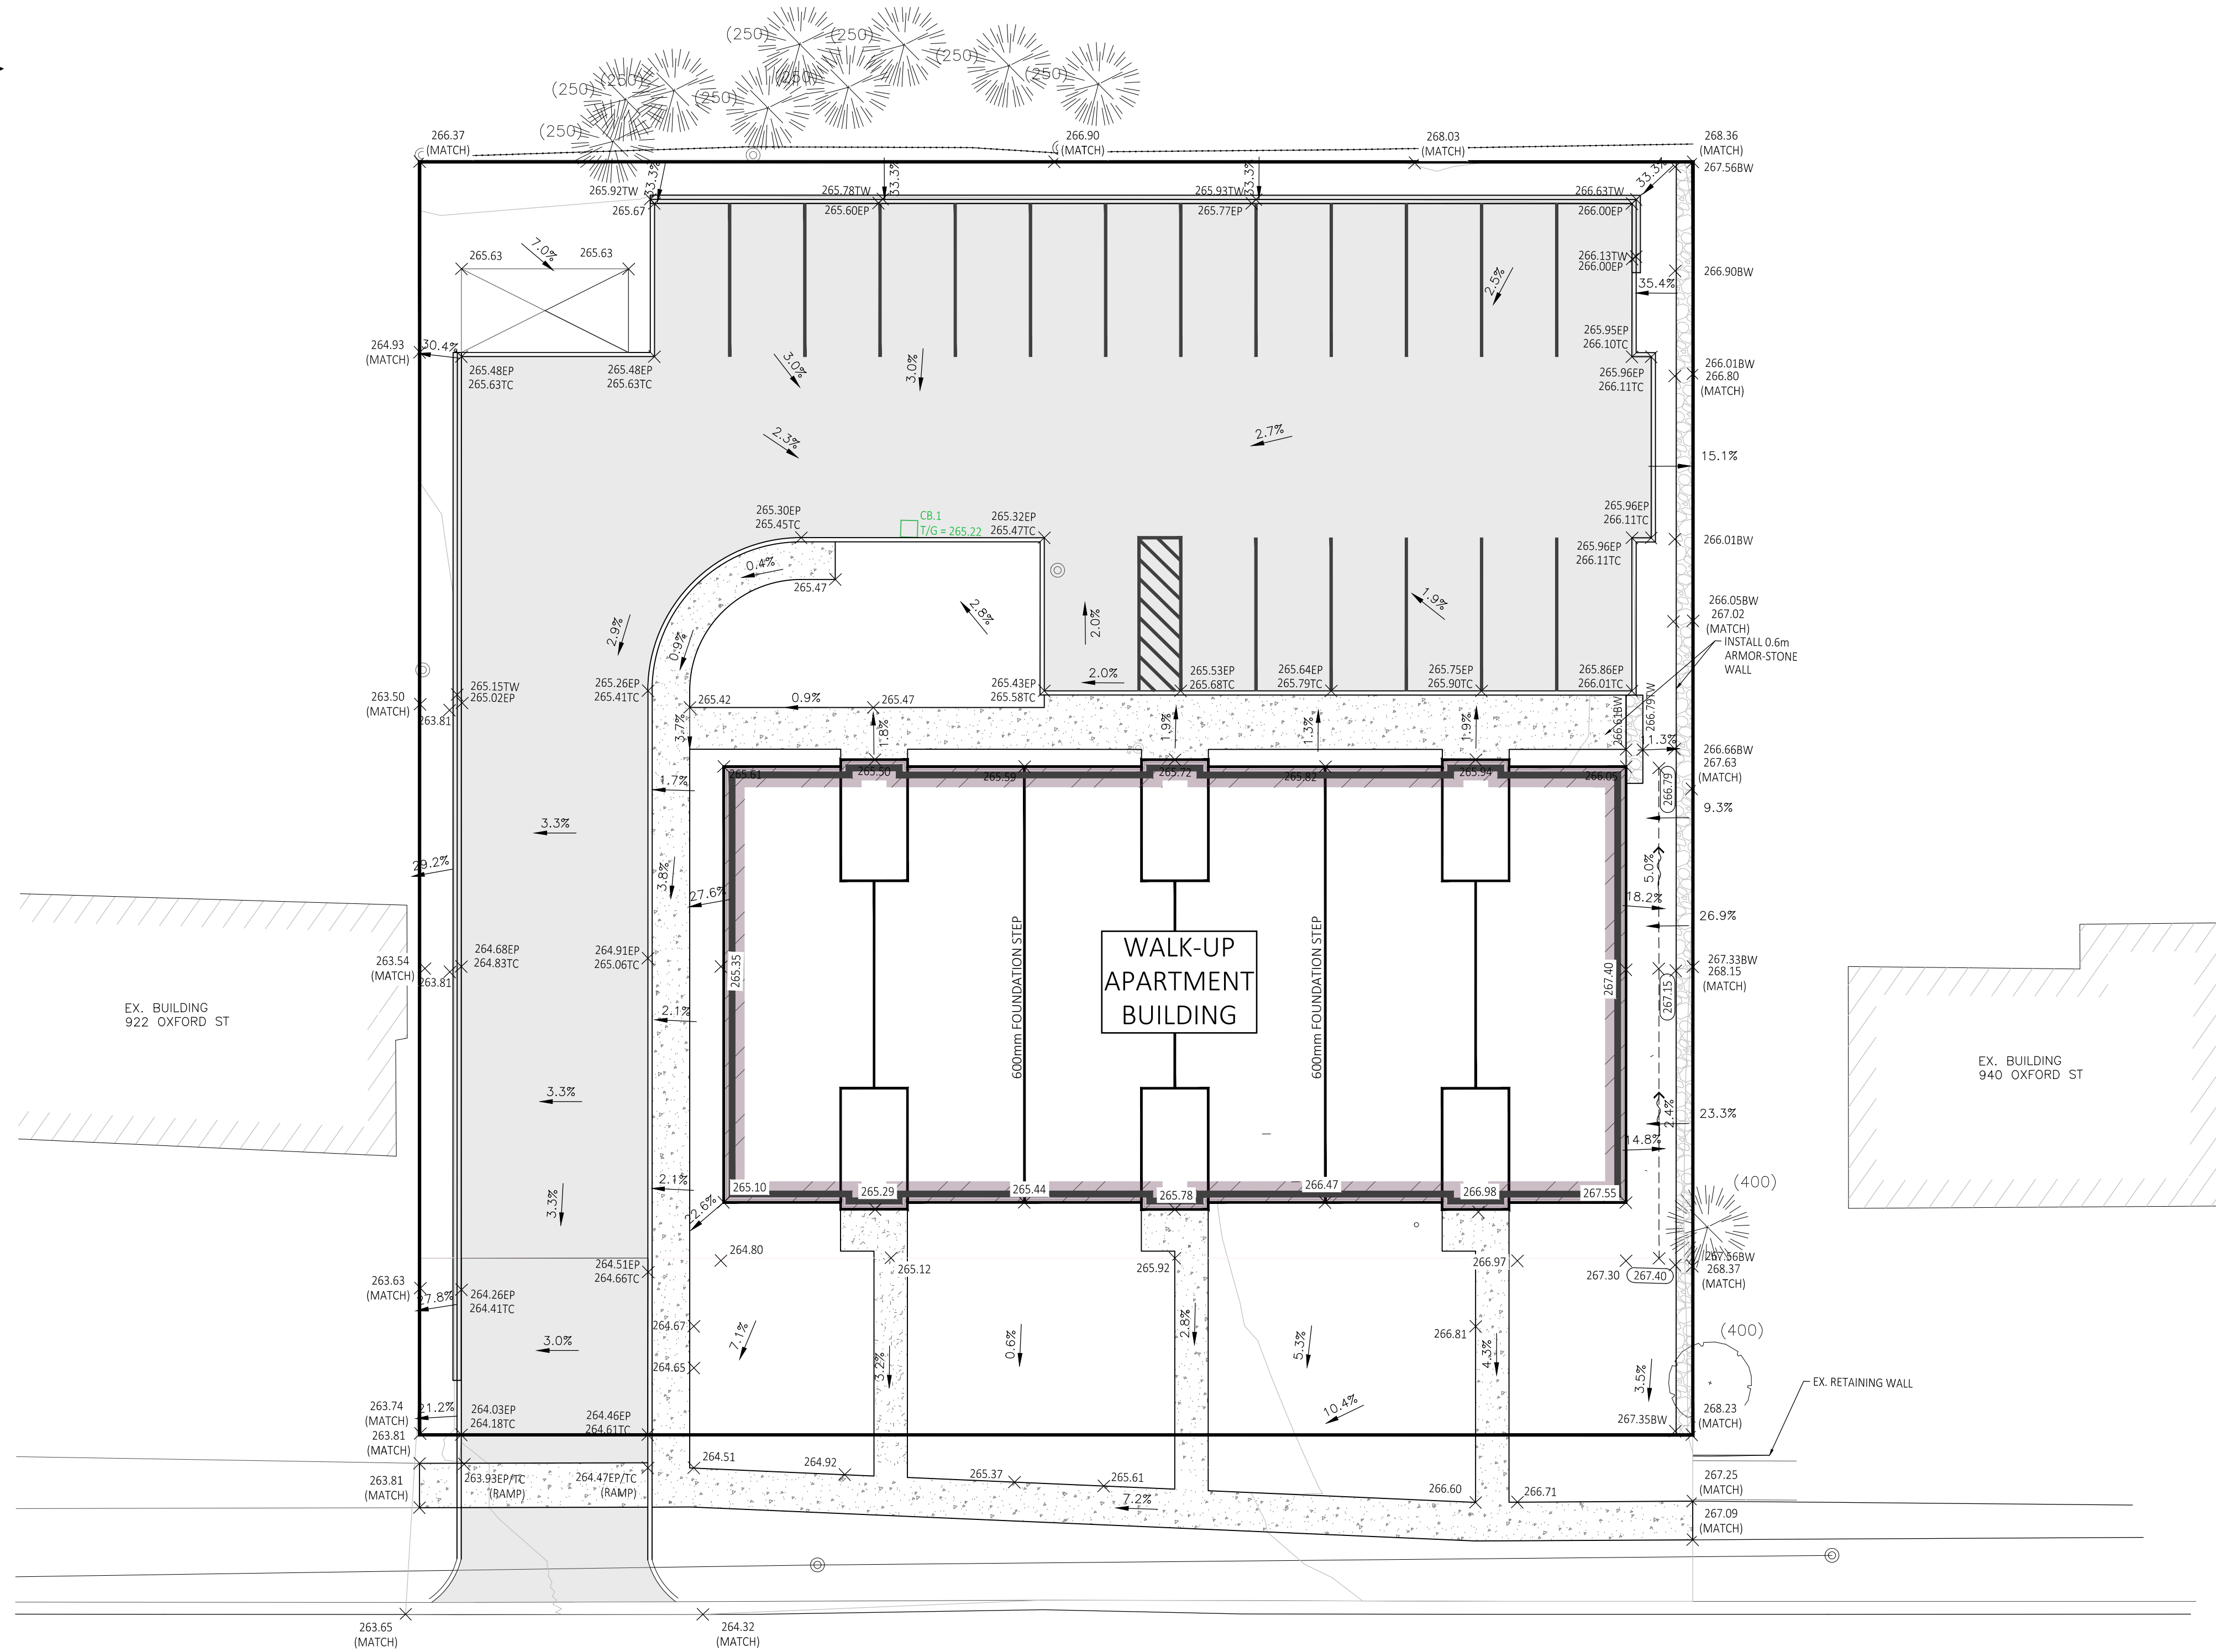


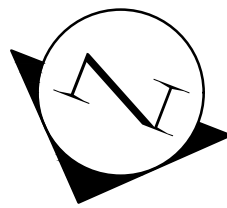

OXFORD ST WEST

BENCHMARK (GEODETIC)
CITY OF LONDON BENCHMARK #BM02-121


BOLT ON PARKING GARAGE, MUNICIPAL No. 75-955 FIDDLERS GREEN ROAD, BOLT SET IN THE NORTH FACE OF CONCRETE WALL, 0.20m ABOVE GRADE AND 0.34m EAST OF THE NORTHWEST CORNER

ELEVATION: 270.148m

LOT INFORMATION

PART OF
LOT 13 AND 14
REGISTERED PLAN 831
IN THE
CITY OF LONDON
COUNTY OF MIDDLESEX

KEYPLAN
N.T.S.

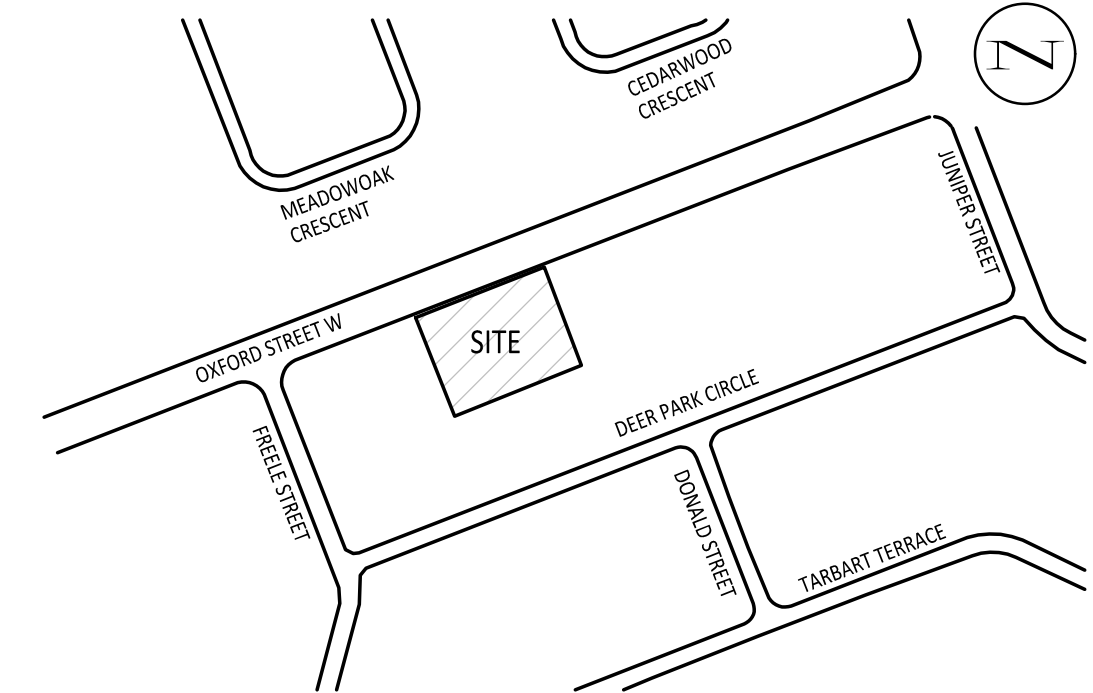

**OXFORD STREET
APARTMENTS**

PRELIMINARY GRADING PLAN

C2.1

No.	REVISIONS	DATE
01	ISSUED FOR CLIENT REVIEW	2025-02-11

PROJECT No.	DESIGNED BY	SCALE	DATE
4176	L.R.	1:150	2025-02-11

THE CONTRACTOR MUST CHECK ALL DIMENSIONS AND VERTICAL ELEVATIONS ON THE DRAWINGS AND VERIFY ALL DIMENSIONS ON THE PROJECT. DISCREPANCIES ARE TO BE PROCEEDING WITH ANY CONSTRUCTION WORK.

DRAWINGS ARE NOT TO BE SCALED.